


BAUGRENZE

BAUGRENZE

Alte Fassung

11/25

Brewes GmbH

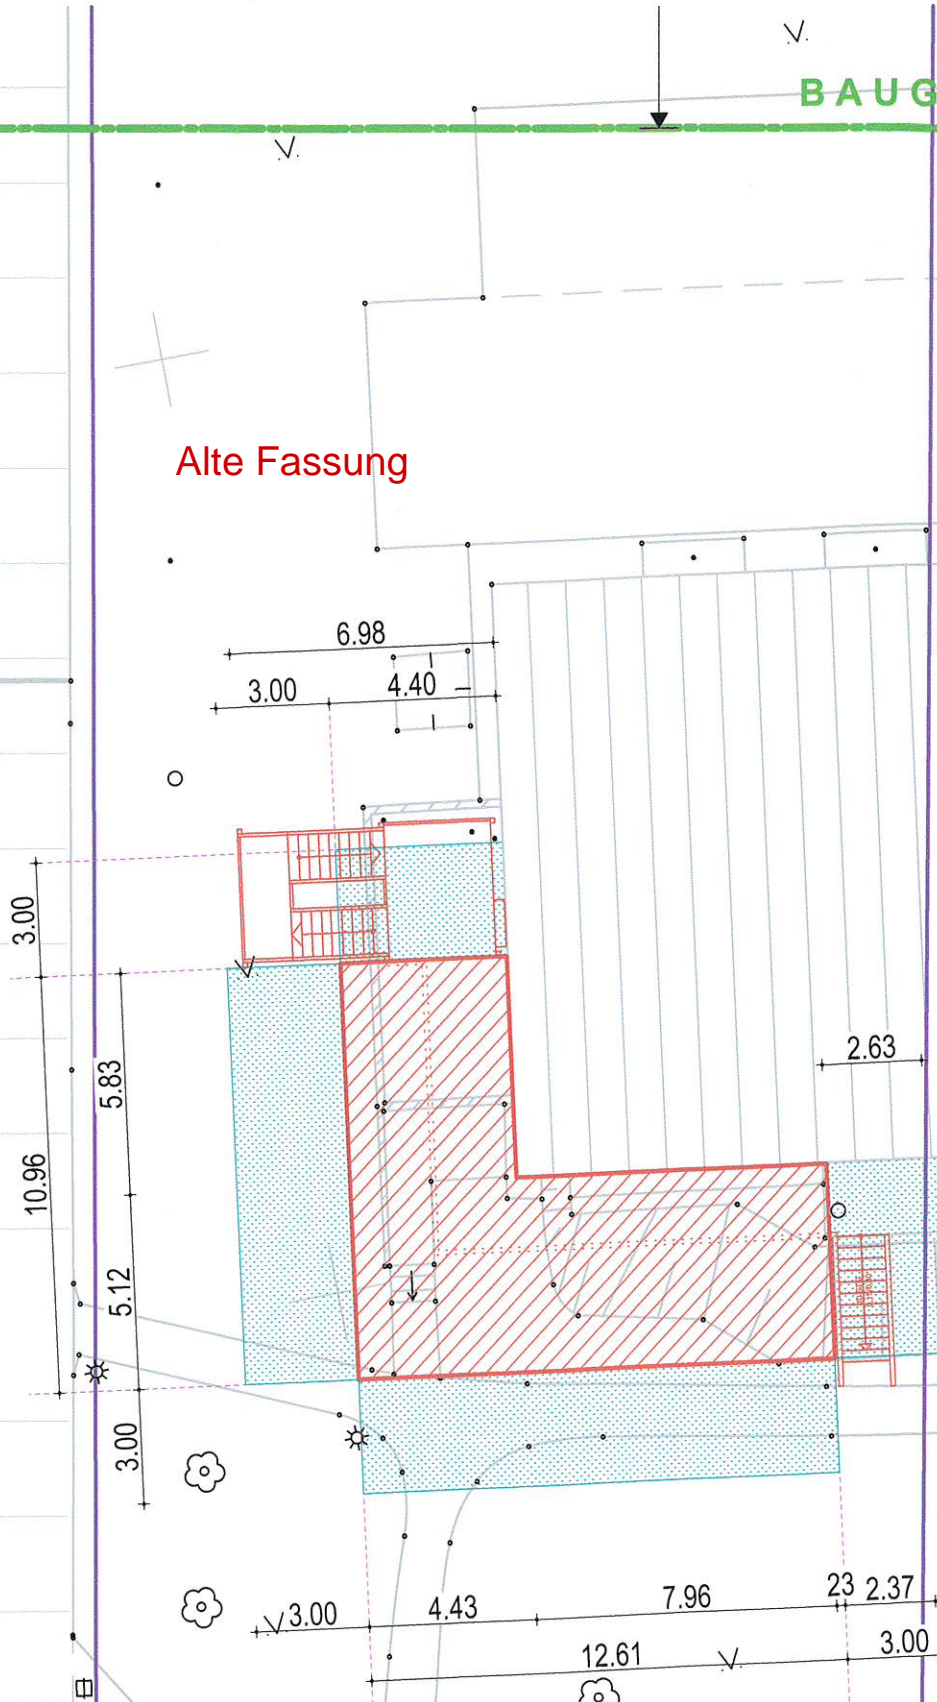

6.00

243.13

242.82

242.37

242.45

Traufe 250.09

Traufe 250.28

